

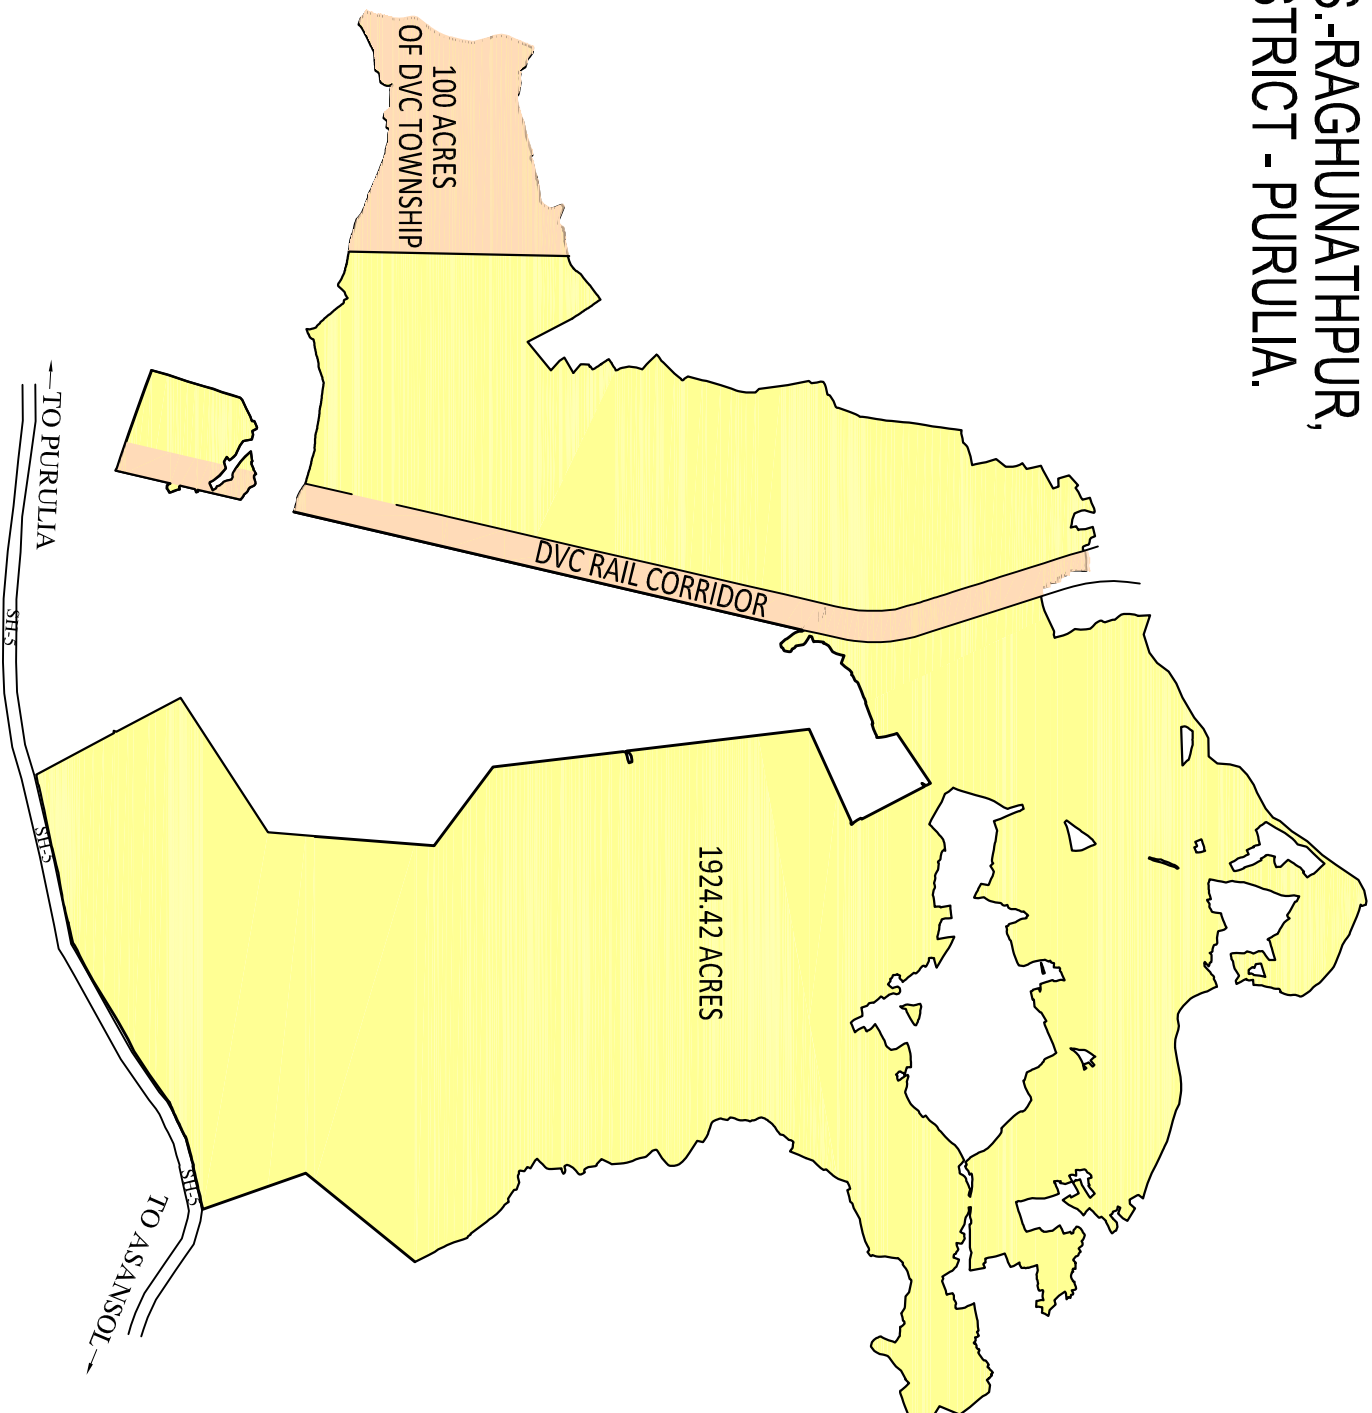


# RAGHUNATHPUR STEEL & ALLIED INDUSTRIAL PARK, P.S.-RAGHUNATHPUR, DISTRICT - PURULLA.

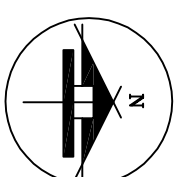

**PROJECT :** MASTER PLAN  
OF  
RAGHUNATHPUR STEEL & ALLIED INDUSTRIAL PARK  
AT RAGHUNATHPUR, PURULLA

**Client:**

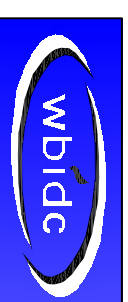

**WEST BENGAL INDUSTRIAL  
DEVELOPMENT CORPORATION LIMITED**  
(A GOVT. OF WEST BENGAL UNDERTAKING)  
23, ABANINDRANATH TAGORE SARANI  
KOLKATA-700017

SCALE 1:2000