



RAGHUNATHPUR STEEL & ALLIED INDUSTRIAL PARK-I, P.S.-RAGHUNATHPUR, DISTRICT - PURULLA.

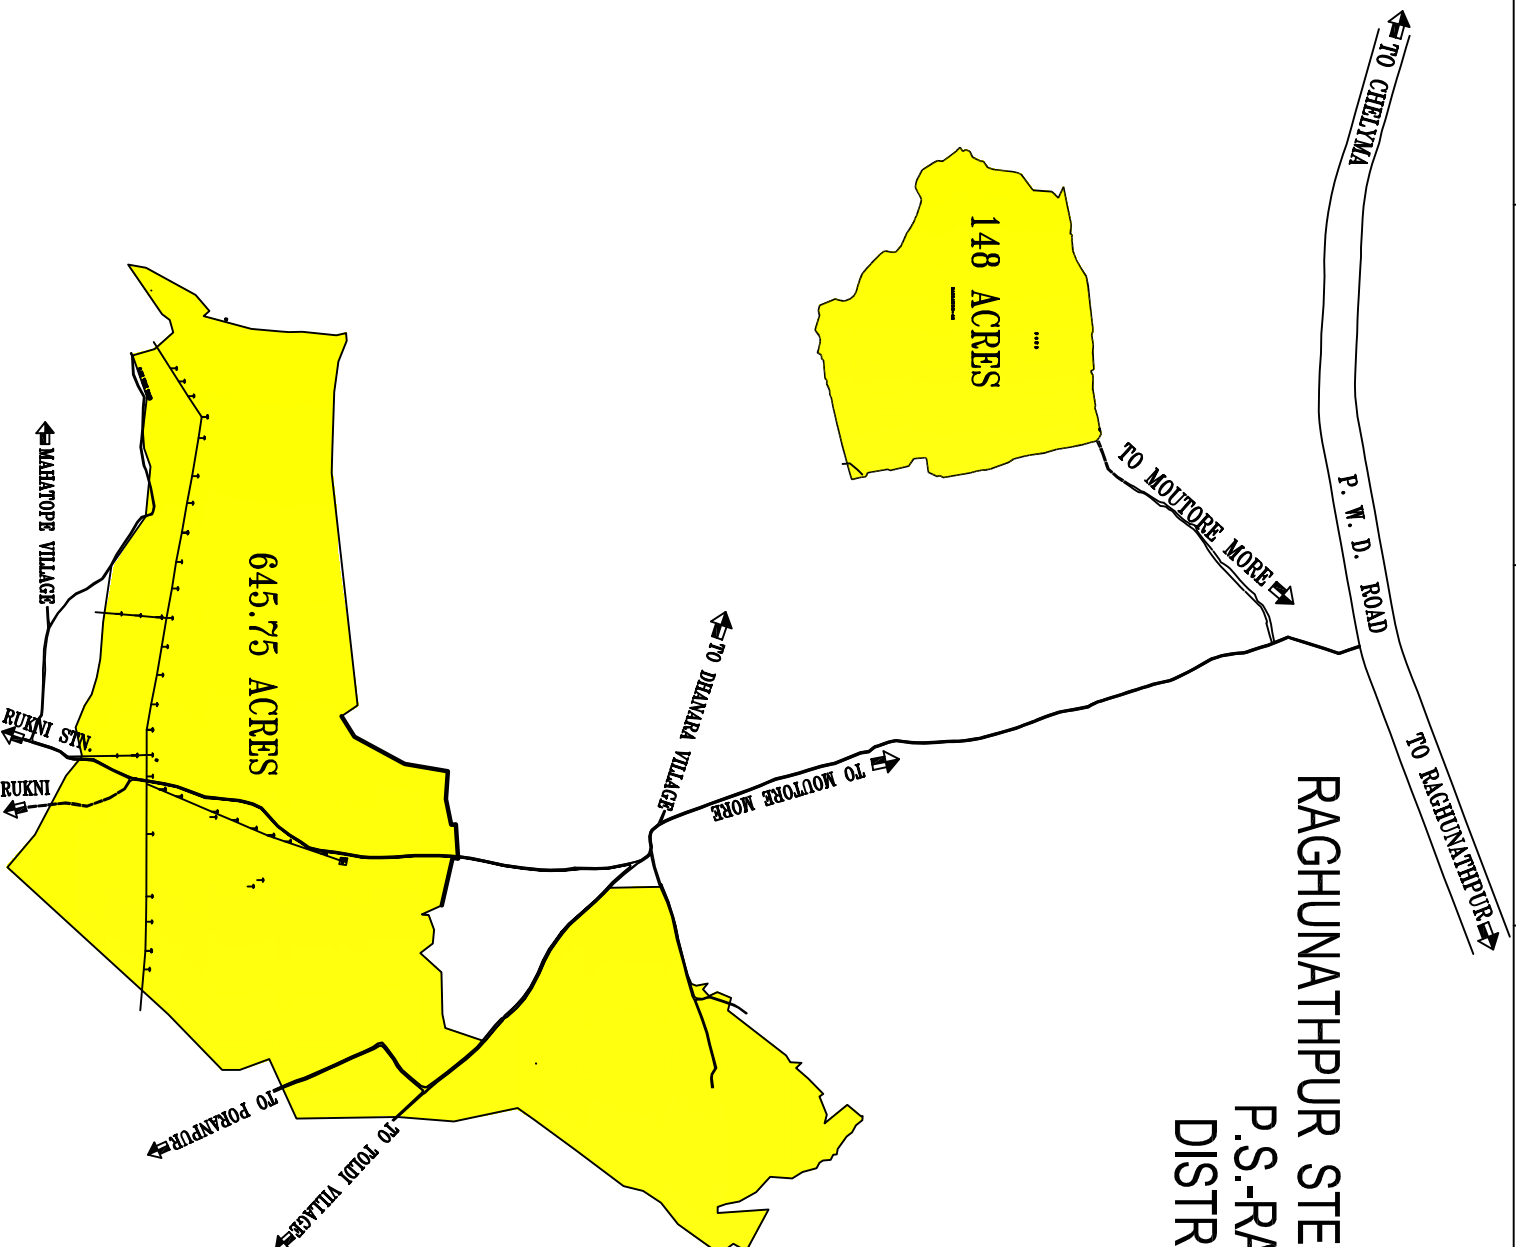

PROJECT :
MASTER PLAN
OF
RAGHUNATHPUR STEEL & ALLIED INDUSTRIAL PARK - I
AT RAGHUNATHPUR, PURULLA

Client:

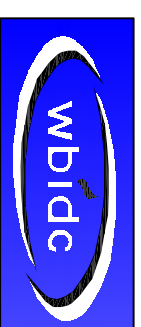

**WEST BENGAL INDUSTRIAL
DEVELOPMENT CORPORATION LIMITED**

(A GOVT. OF WEST BENGAL UNDERTAKING)
23, ABANINDRANATH TAGORE SARANI
KOLKATA-700017

SCALE 1:2000