


**RAGHUNATHPUR STEEL & ALLIED INDUSTRIAL PARK-II
P.S.-RAGHUNATHPUR, DISTRICT - PURULIA**

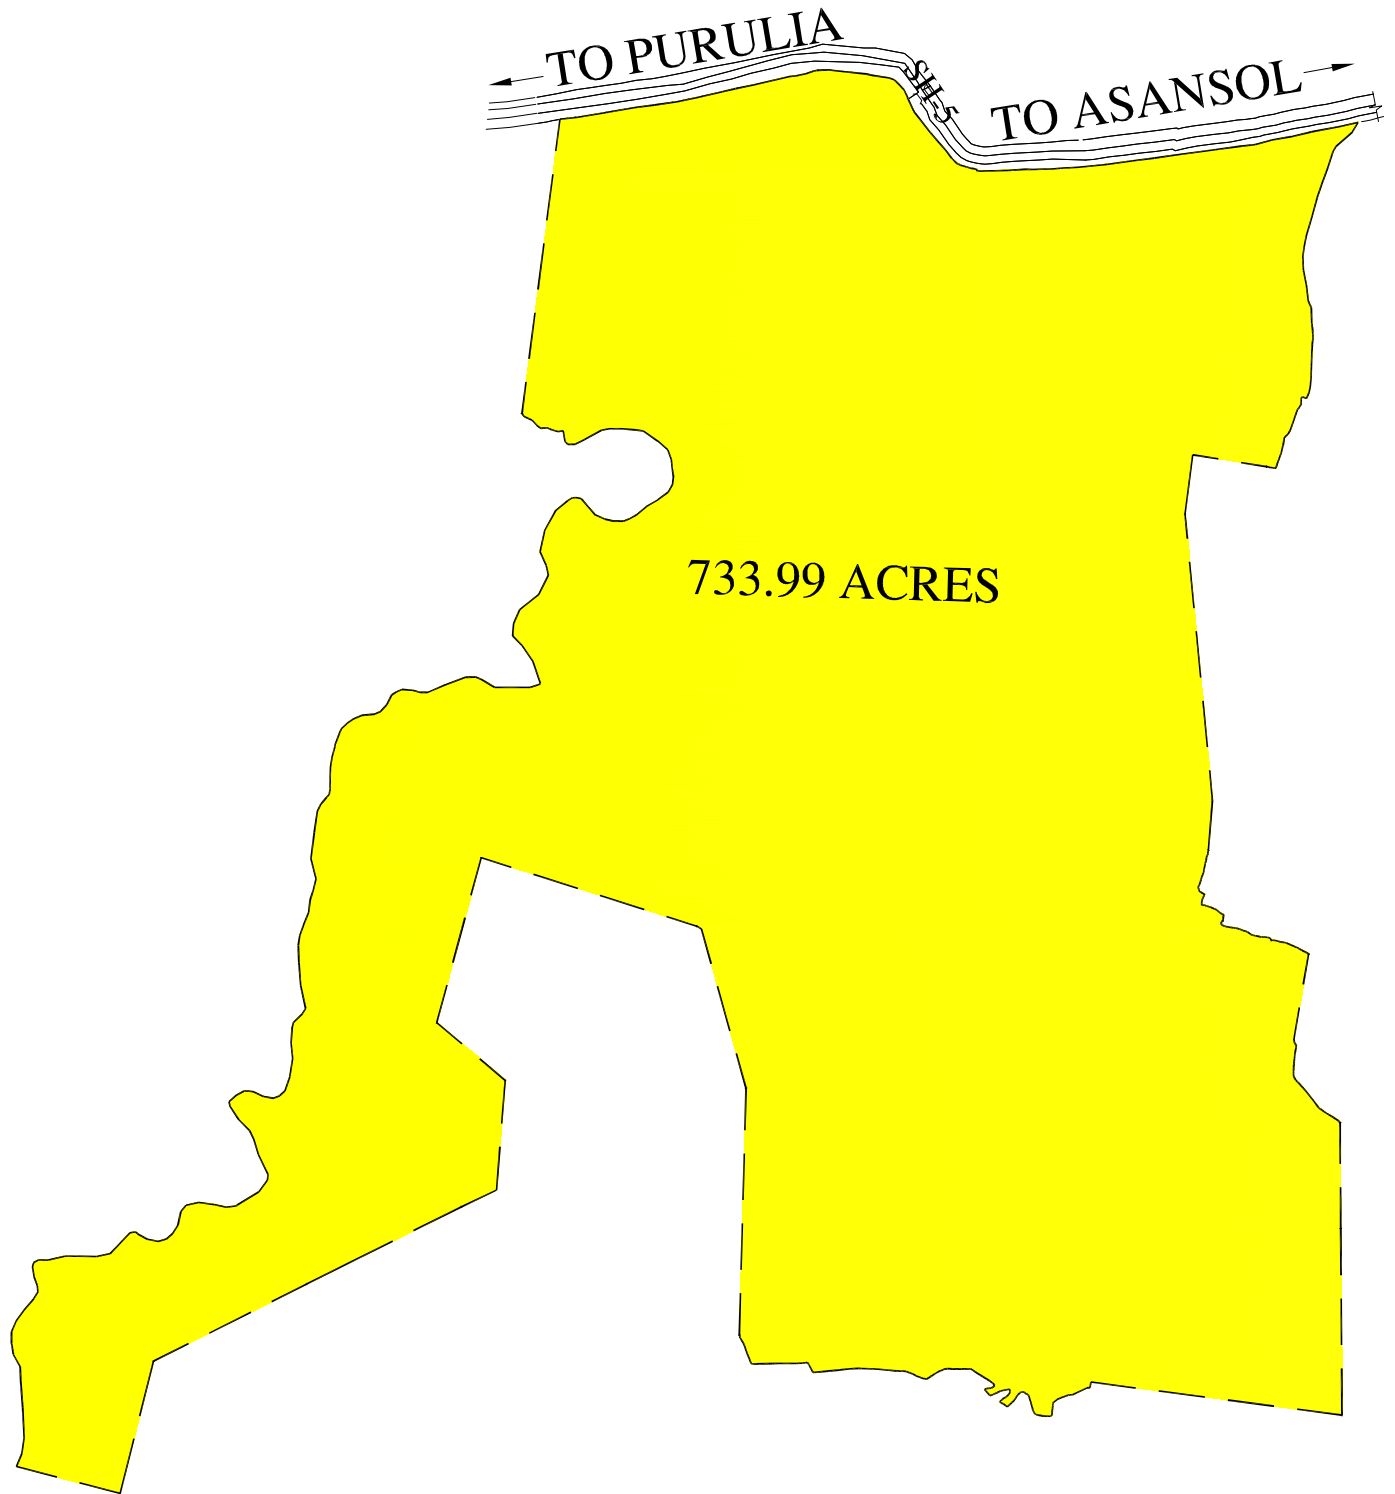

PROJECT :

MASTER PLAN
OF
RAGHUNATHPUR STEEL & ALLIED INDUSTRIAL PARK -II
AT RAGHUNATHPUR, PURULIA

CLIENT :



**WEST BENGAL INDUSTRIAL
DEVELOPMENT
CORPORATION LTD.**



DATE -

SCALE - 1 : 5000

DRG. NO. : RIP-I/TOPO/001